

Q AND A COMMUNITY OPEN HOUSE

for the new

HOLLYWOOD
Casino
— AURORA —



Meet with representatives of the City of Aurora, PENN Entertainment, architects, and consultants in an informal, open house format to discuss **the new Hollywood Casino Aurora Resort** coming to Farnsworth Ave. and I-88.

THURSDAY, MAY 18, 2023

5:30 P.M. - 7:30 P.M.*

APD Headquarters
1200 E. Indian Trail • Aurora, IL 60505

**Visit at any time during the two-hour window*




PRESENTATION BOARDS FROM THE COMMUNITY OPEN HOUSE

HELD MAY 18, 2023



Building Communities.
Improving Lives.

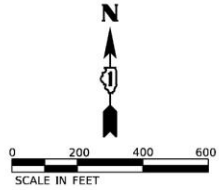

- LEGEND**
- Existing ROW
 - Existing Easement
 - Existing Property Line
 - Existing PACE Bus Stop
 - Proposed ROW

DRAFT FOR
DISCUSSION PURPOSES

FARNSWORTH AVENUE
ROADWAY IMPROVEMENTS





Building Communities.
Improving Lives.



0 200 400 600
SCALE IN FEET

LEGEND


- Existing ROW
- Existing Easement
- Existing Property Line
- Existing PACE Bus Stop
- Proposed ROW



DRAFT FOR
DISCUSSION PURPOSES


EAST BILTER ROAD
ROADWAY IMPROVEMENTS

88

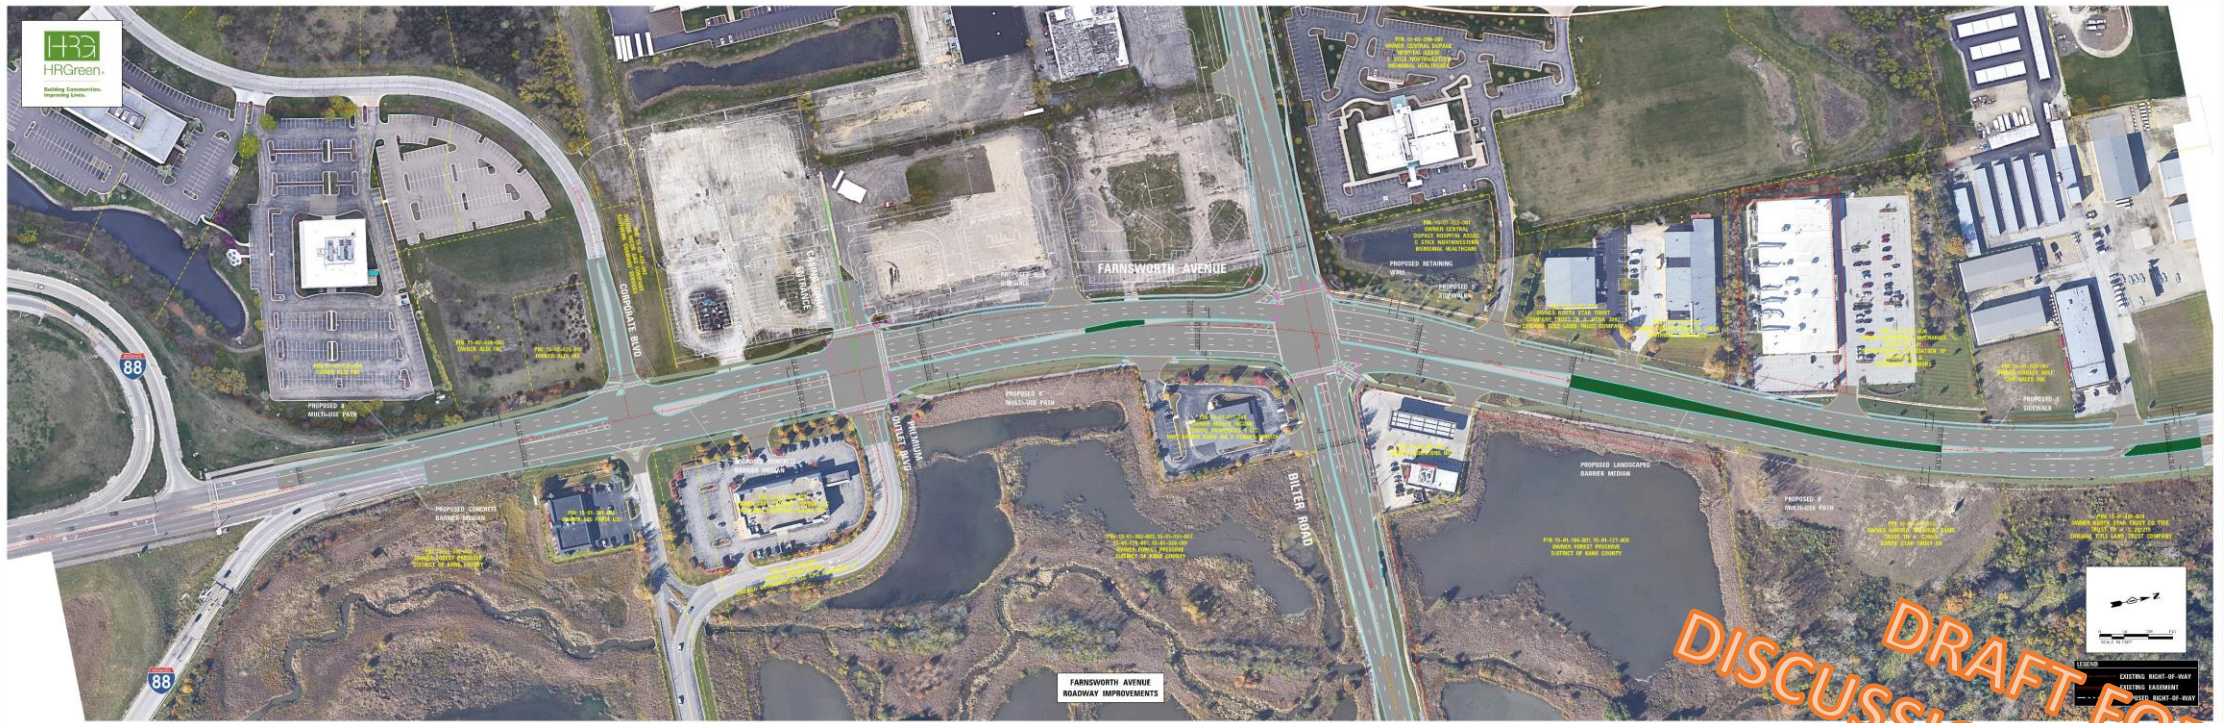



Building Communities.
Improving Lives.











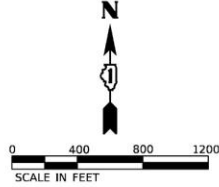


LEGEND

- # City of Aurora Intersection
- # IDOT Intersection



LEVEL OF SERVICE (LOS) COLOR CODE

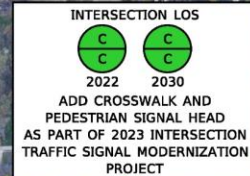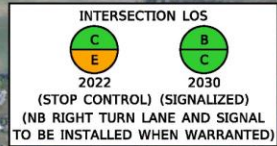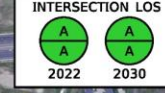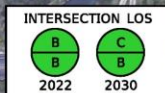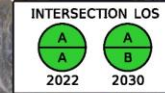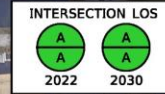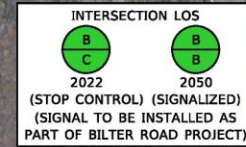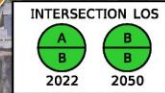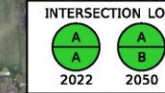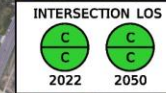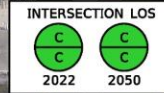


DRAFT FOR
DISCUSSION PURPOSES


REGIONAL INTERSECTION ANALYSIS

2030 PROJECTIONS TAKEN FROM THE CASINO TRAFFIC IMPACT STUDY


FARNSWORTH AVE IMPROVEMENTS – INTERSECTION LEVEL OF SERVICE

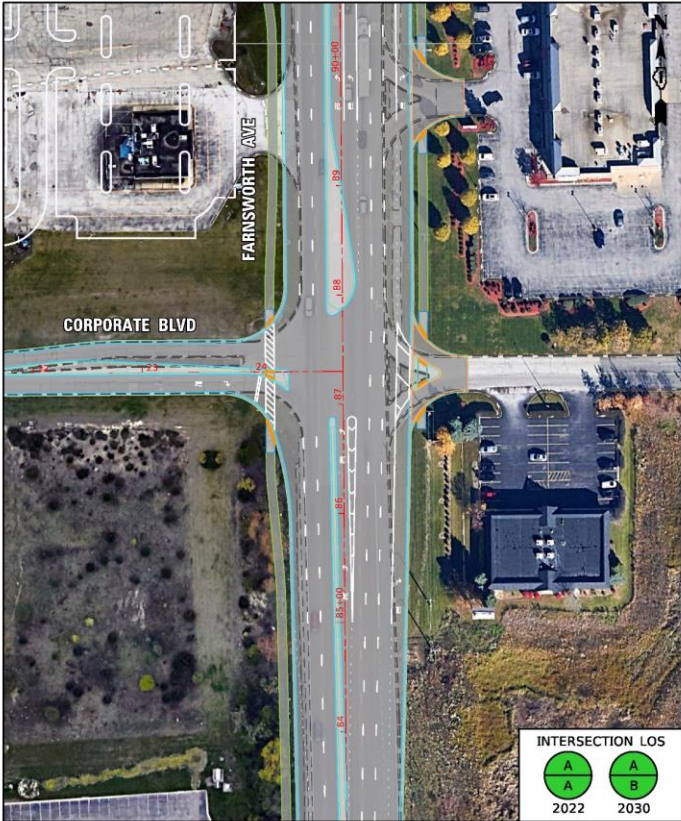

FARNSWORTH AVE & CORPORATE BLVD INTERSECTION

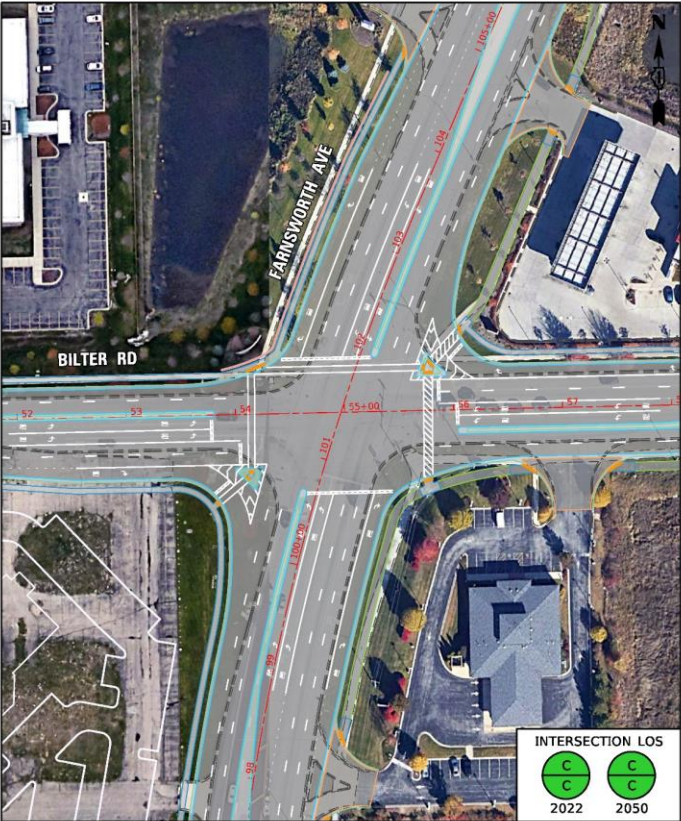


FARNSWORTH AVE & BILTER RD INTERSECTION

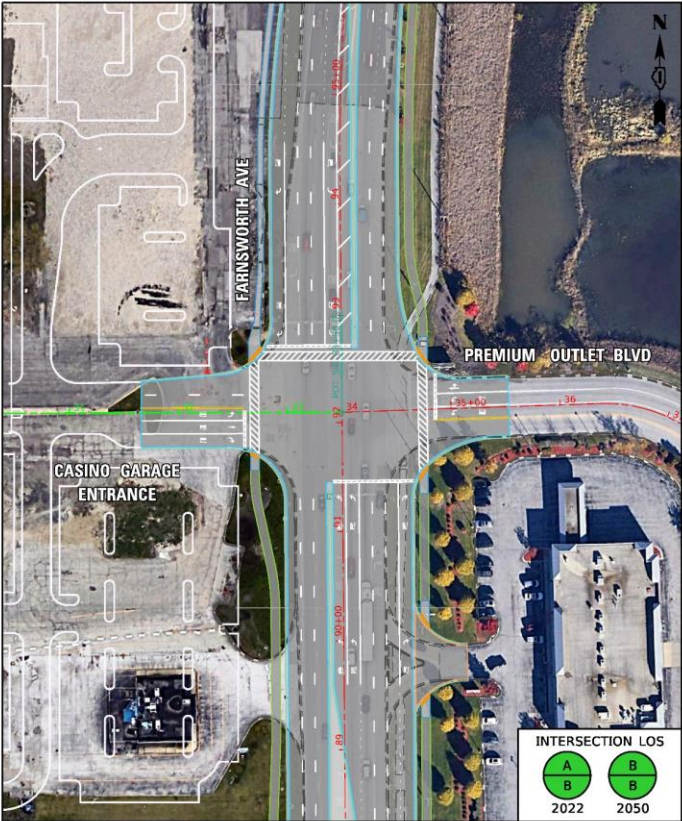

FARNSWORTH AVE & PREMIUM OUTLET BLVD / CASINO GARAGE ENTRANCE INTERSECTION

DRAFT FOR DISCUSSION PURPOSES

FARNSWORTH AVE IMPROVEMENTS – INTERSECTION LEVEL OF SERVICE

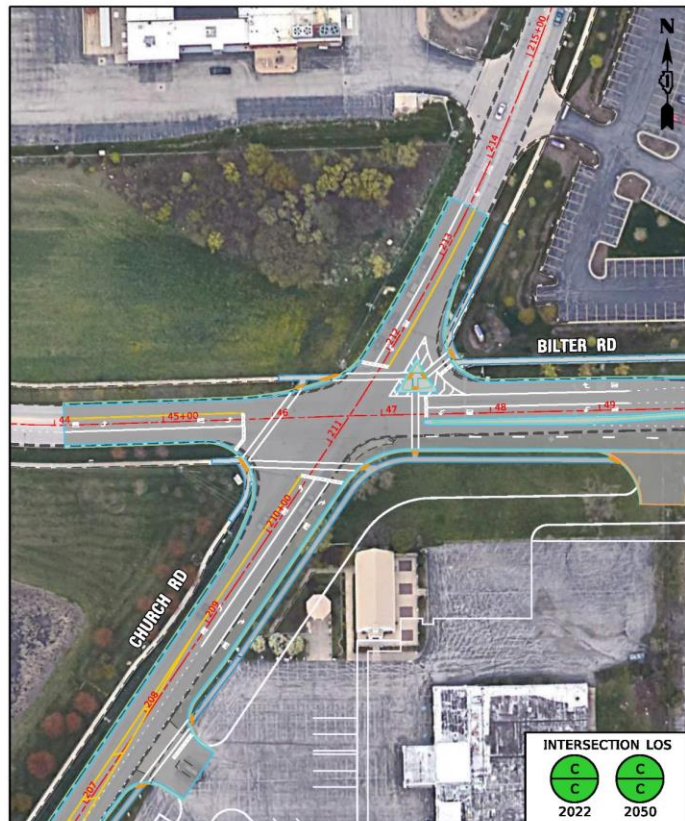

**CHURCH RD & BILTER RD
INTERSECTION**



**BILTER RD & PREMIUM OUTLET BLVD
INTERSECTION**

**DRAFT FOR
DISCUSSION PURPOSES**

FILE 2
A AM INTERSECTION LOS
A PM

LEVEL OF SERVICE (LOS) COLOR CODE








2030 LEVEL OF SERVICE PROJECTIONS TAKEN FROM CASINO TRAFFIC IMPACT STUDY.





Building Communities.
Improving Lives.

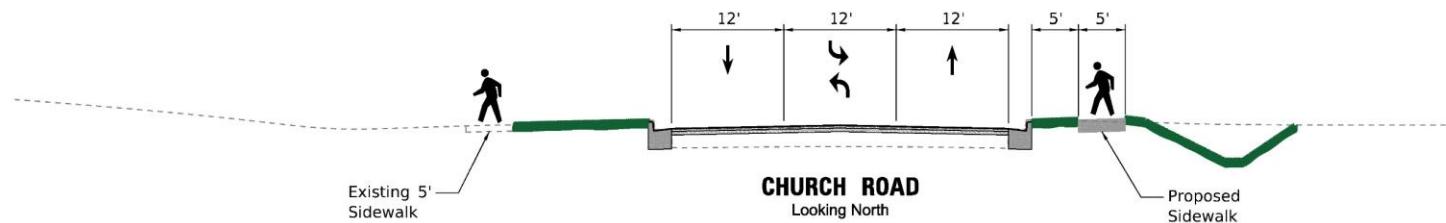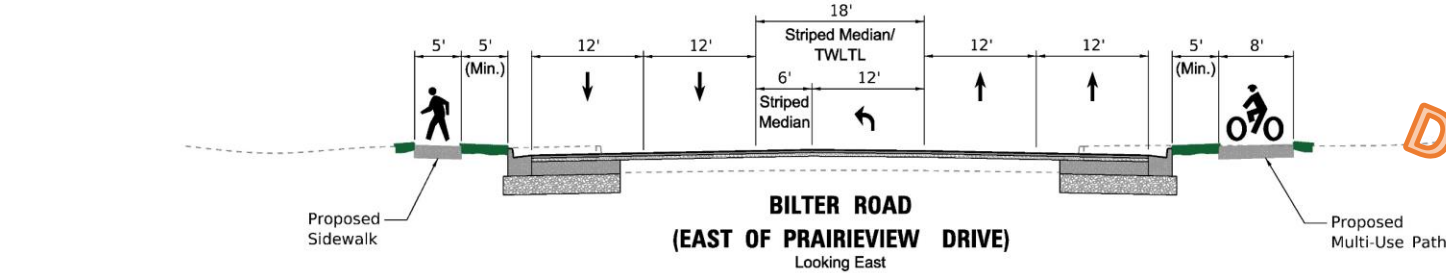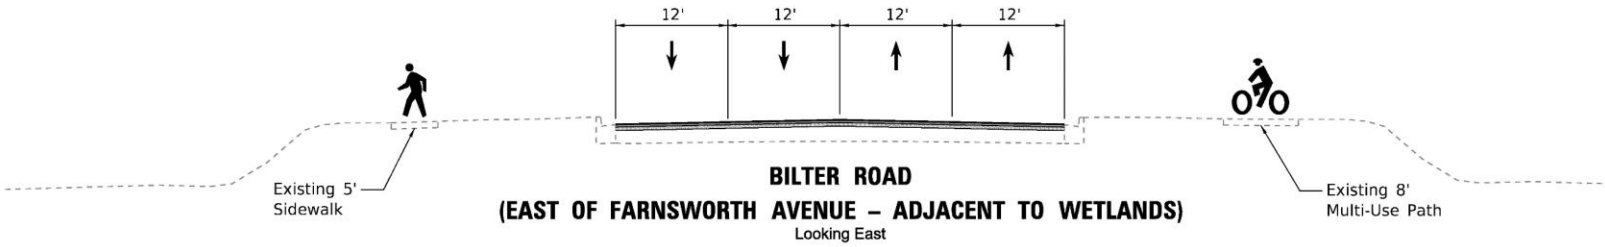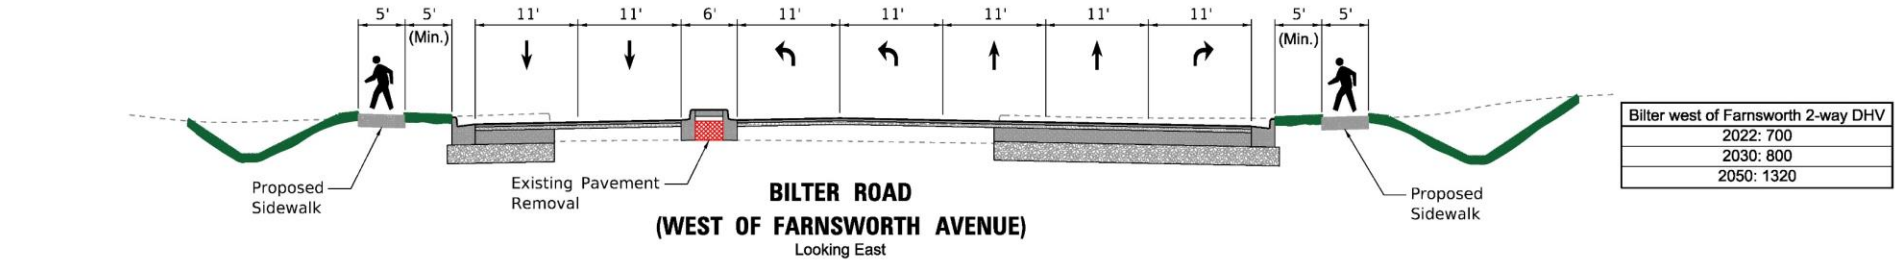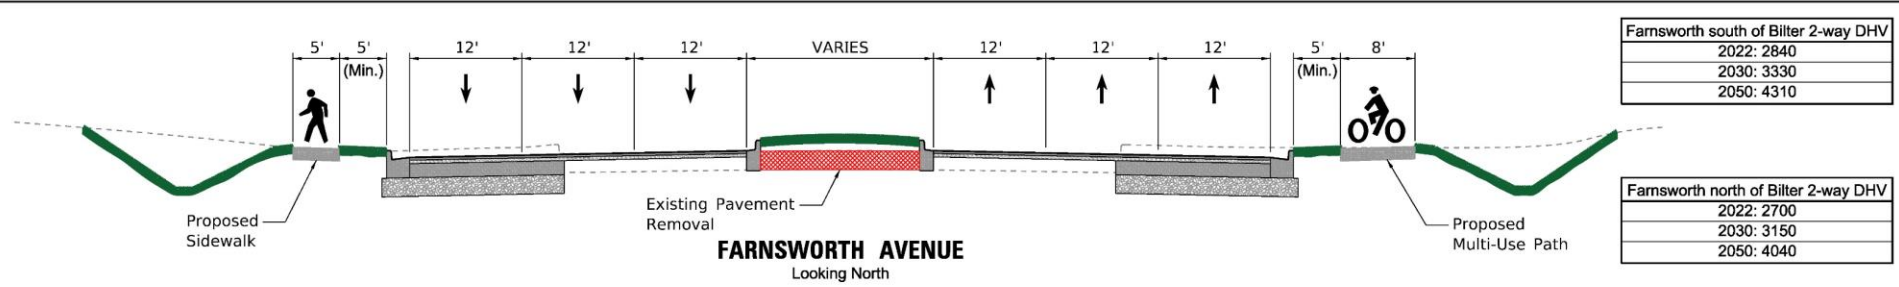


DRAFT FOR
DISCUSSION PURPOSES

CAPACITY ANALYSIS	
2 lanes:	DHV < 1,250 (ADT < 12,500)
2 or 4 lanes:	DHV 1,250 to 2,050 (ADT 12,500 to 20,500)
4 or 6 lanes:	DHV 2,050 to 2,900 (ADT 20,500 to 29,000)
6 lanes:	DHV > 2,900 (ADT > 29,000)





DRAFT FOR
DISCUSSION PURPOSES

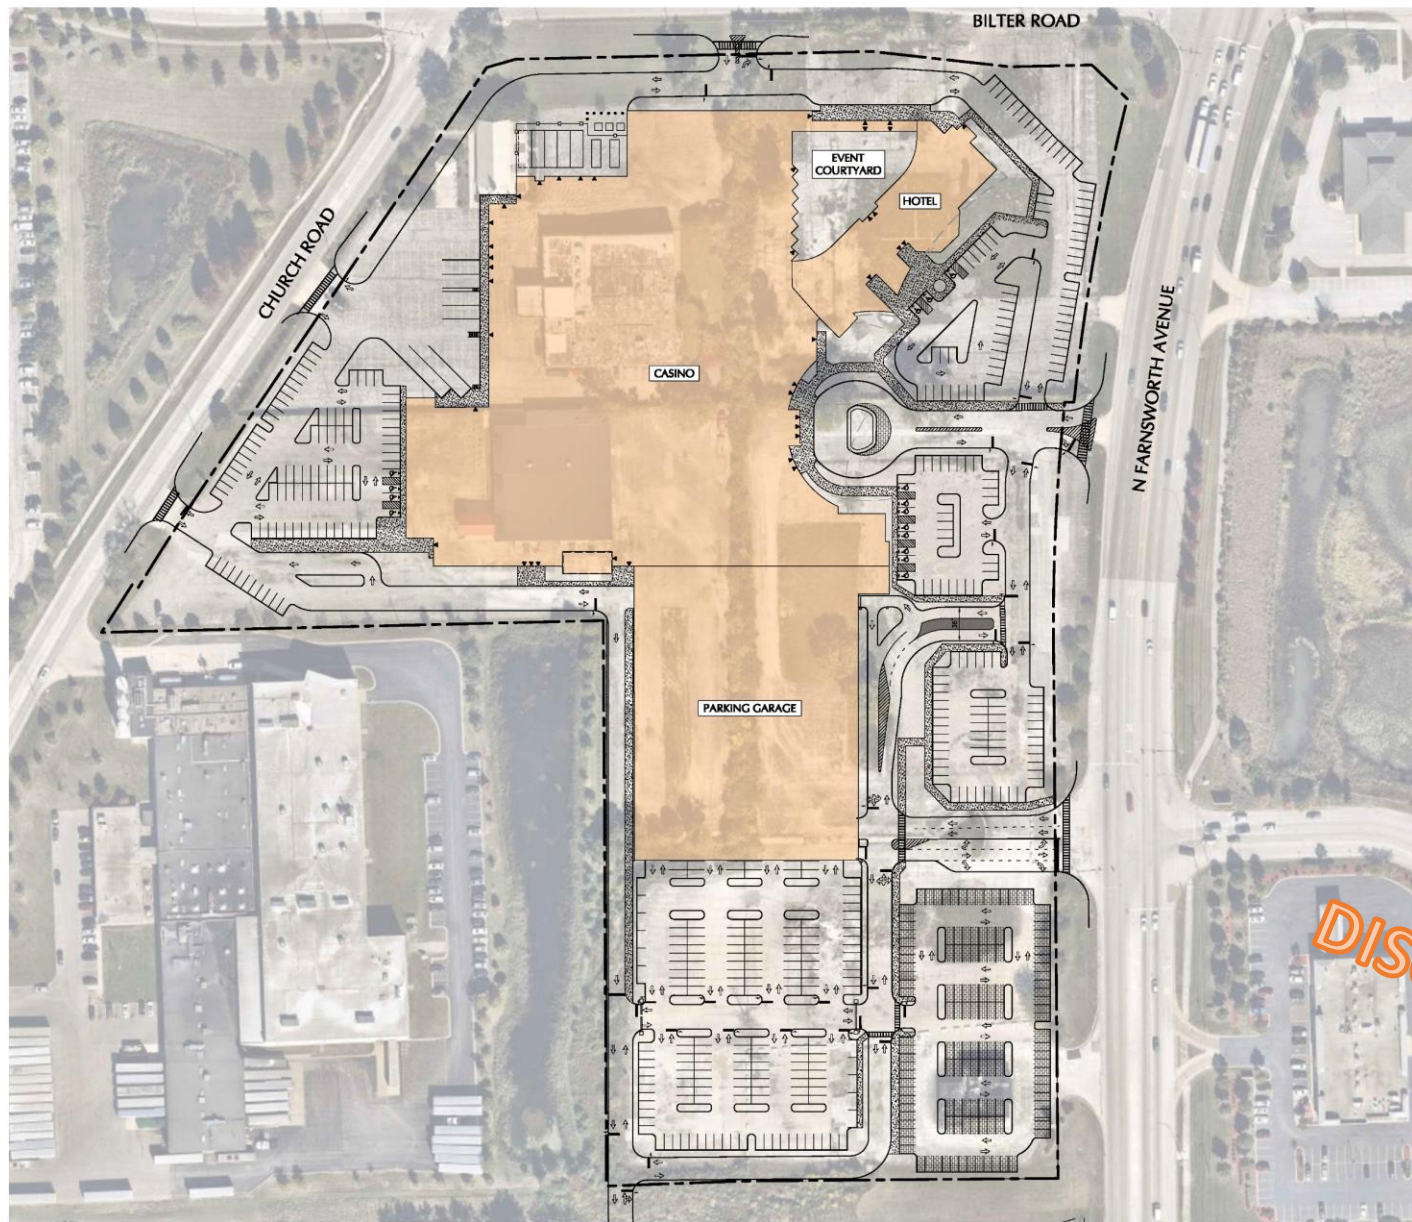

**DRAFT FOR
DISCUSSION PURPOSES**



MARNELL ARCHITECTURE
ARCHITECTURE • PLANNING • DESIGN

LANGAN

HOLLYWOOD AURORA HOTEL AND CASINO
OVERALL SITE PLAN



PENN
ENTERTAINMENT

CS100



DRAFT FOR
DISCUSSION PURPOSES





DRAFT FOR
DISCUSSION PURPOSES