



FILE NAME = W:\Projects\2016\160194_ATCPhaseII\cadd\G.v1\Dgn\Sheet\DETOUR_02.dgn

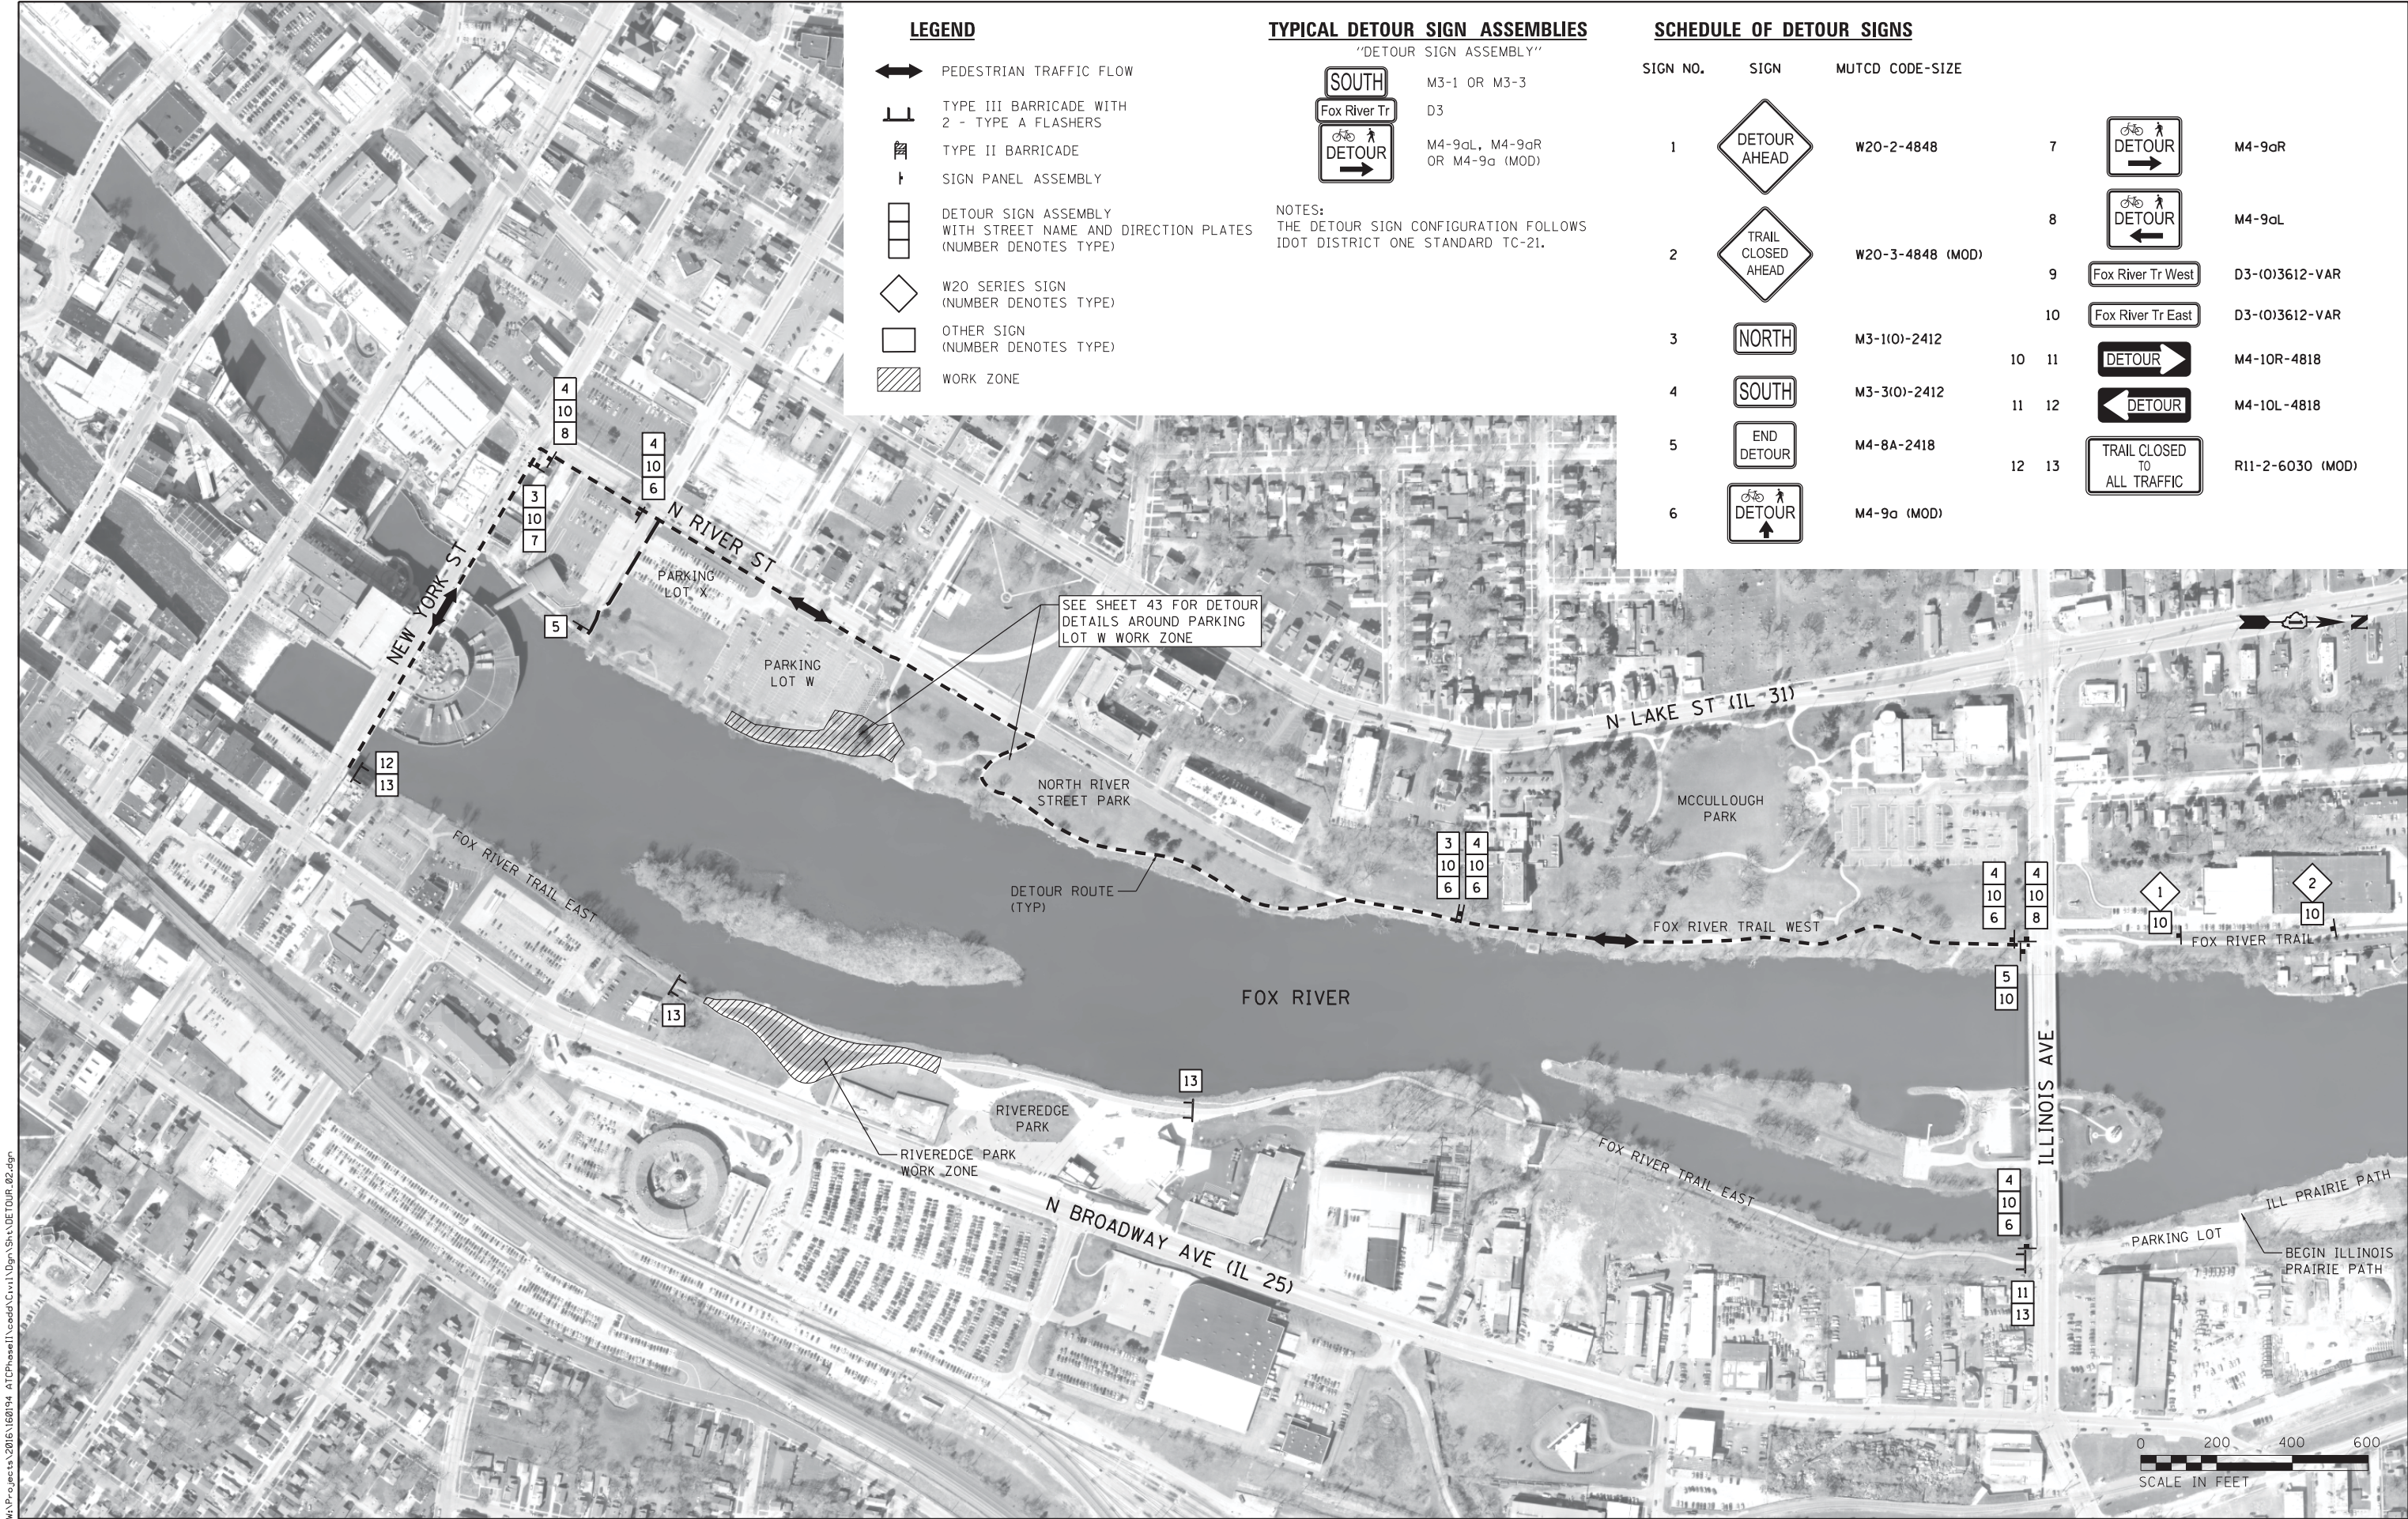

LEGEND

- PEDESTRIAN TRAFFIC FLOW
- TYPE III BARRICADE WITH 2 - TYPE A FLASHERS
- TYPE II BARRICADE
- SIGN PANEL ASSEMBLY
- DETOUR SIGN ASSEMBLY WITH STREET NAME AND DIRECTION PLATES (NUMBER DENOTES TYPE)
- W20 SERIES SIGN (NUMBER DENOTES TYPE)
- OTHER SIGN (NUMBER DENOTES TYPE)
- WORK ZONE

TYPICAL DETOUR SIGN ASSEMBLIES

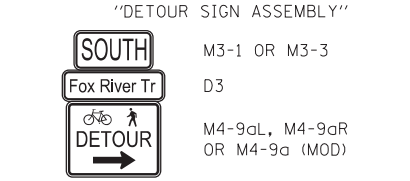

NOTES:
THE DETOUR SIGN CONFIGURATION FOLLOWS
IDOT DISTRICT ONE STANDARD TC-21.

SCHEDULE OF DETOUR SIGNS

SIGN NO.	SIGN	MUTCD CODE-SIZE			
1	DETOUR AHEAD	W20-2-4848	7	DETOUR	M4-9aR
2	TRAIL CLOSED AHEAD	W20-3-4848 (MOD)	8	DETOUR	M4-9aL
3	NORTH	M3-1(0)-2412	9	Fox River Tr West	D3-(0)3612-VAR
4	SOUTH	M3-3(0)-2412	10	Fox River Tr East	D3-(0)3612-VAR
5	END DETOUR	M4-8A-2418	10 11	DETOUR	M4-10R-4818
6	DETOUR	M4-9a (MOD)	11 12	DETOUR	M4-10L-4818
			12 13	TRAIL CLOSED TO ALL TRAFFIC	R11-2-6030 (MOD)